

	TRANSFORMER OPEN TYPE
	RUNNING INDICATOR
	FAULT INDICATOR
	PUSH-BUTTON
	NORMALLY OPEN RELAY / CONTACTOR CONTACTS
	NORMALLY CLOSED RELAY / CONTACTOR CONTACTS
	FIELD TERMINALS
	AUTO-OFF-MANUAL PANEL SWITCH
	CIRCUIT BREAKER
	RELAY / CONTACTOR COIL
	OFF-ON PANEL SWITCH
	TIME CLOCK COIL
	ELECTRIC MOTOR 3 PHASE
	FIELD ISOLATOR
	STARTER CONTACTOR + OVERLOAD
	THERMOSTAT IN FIELD
	FIELD SENSOR



DATE	14th Oct 2010	DESIGNED	RR
SCALE	N/A	CHECKED	
DRAWN	RR	No. IN SET	1 of 7

CONTROL & DESIGN PTY LTD
 52 TAYLORS LANE STRATHFIELDSAYE
 TEL. (03) 54393495 FAX. (03) 54395126
 A.C.N. 086998679

PROJECT
 BENDIGO TRADE TRAINING CENTRE SCHOOL
 BENDIGO SENIOR SECONDARY COLLEGE
 BUILDING A MECHANICAL SERVICES

TITLE
 MECHANICAL ELECTRICAL SERVICES
 ELECTRICAL SCHEMATIC BUILDING A

DRAWING No. **C-401E1** REVISION **1**
 CAD FILE No. BSSC TRADE TRAINING/ELEC SCHEMATIC

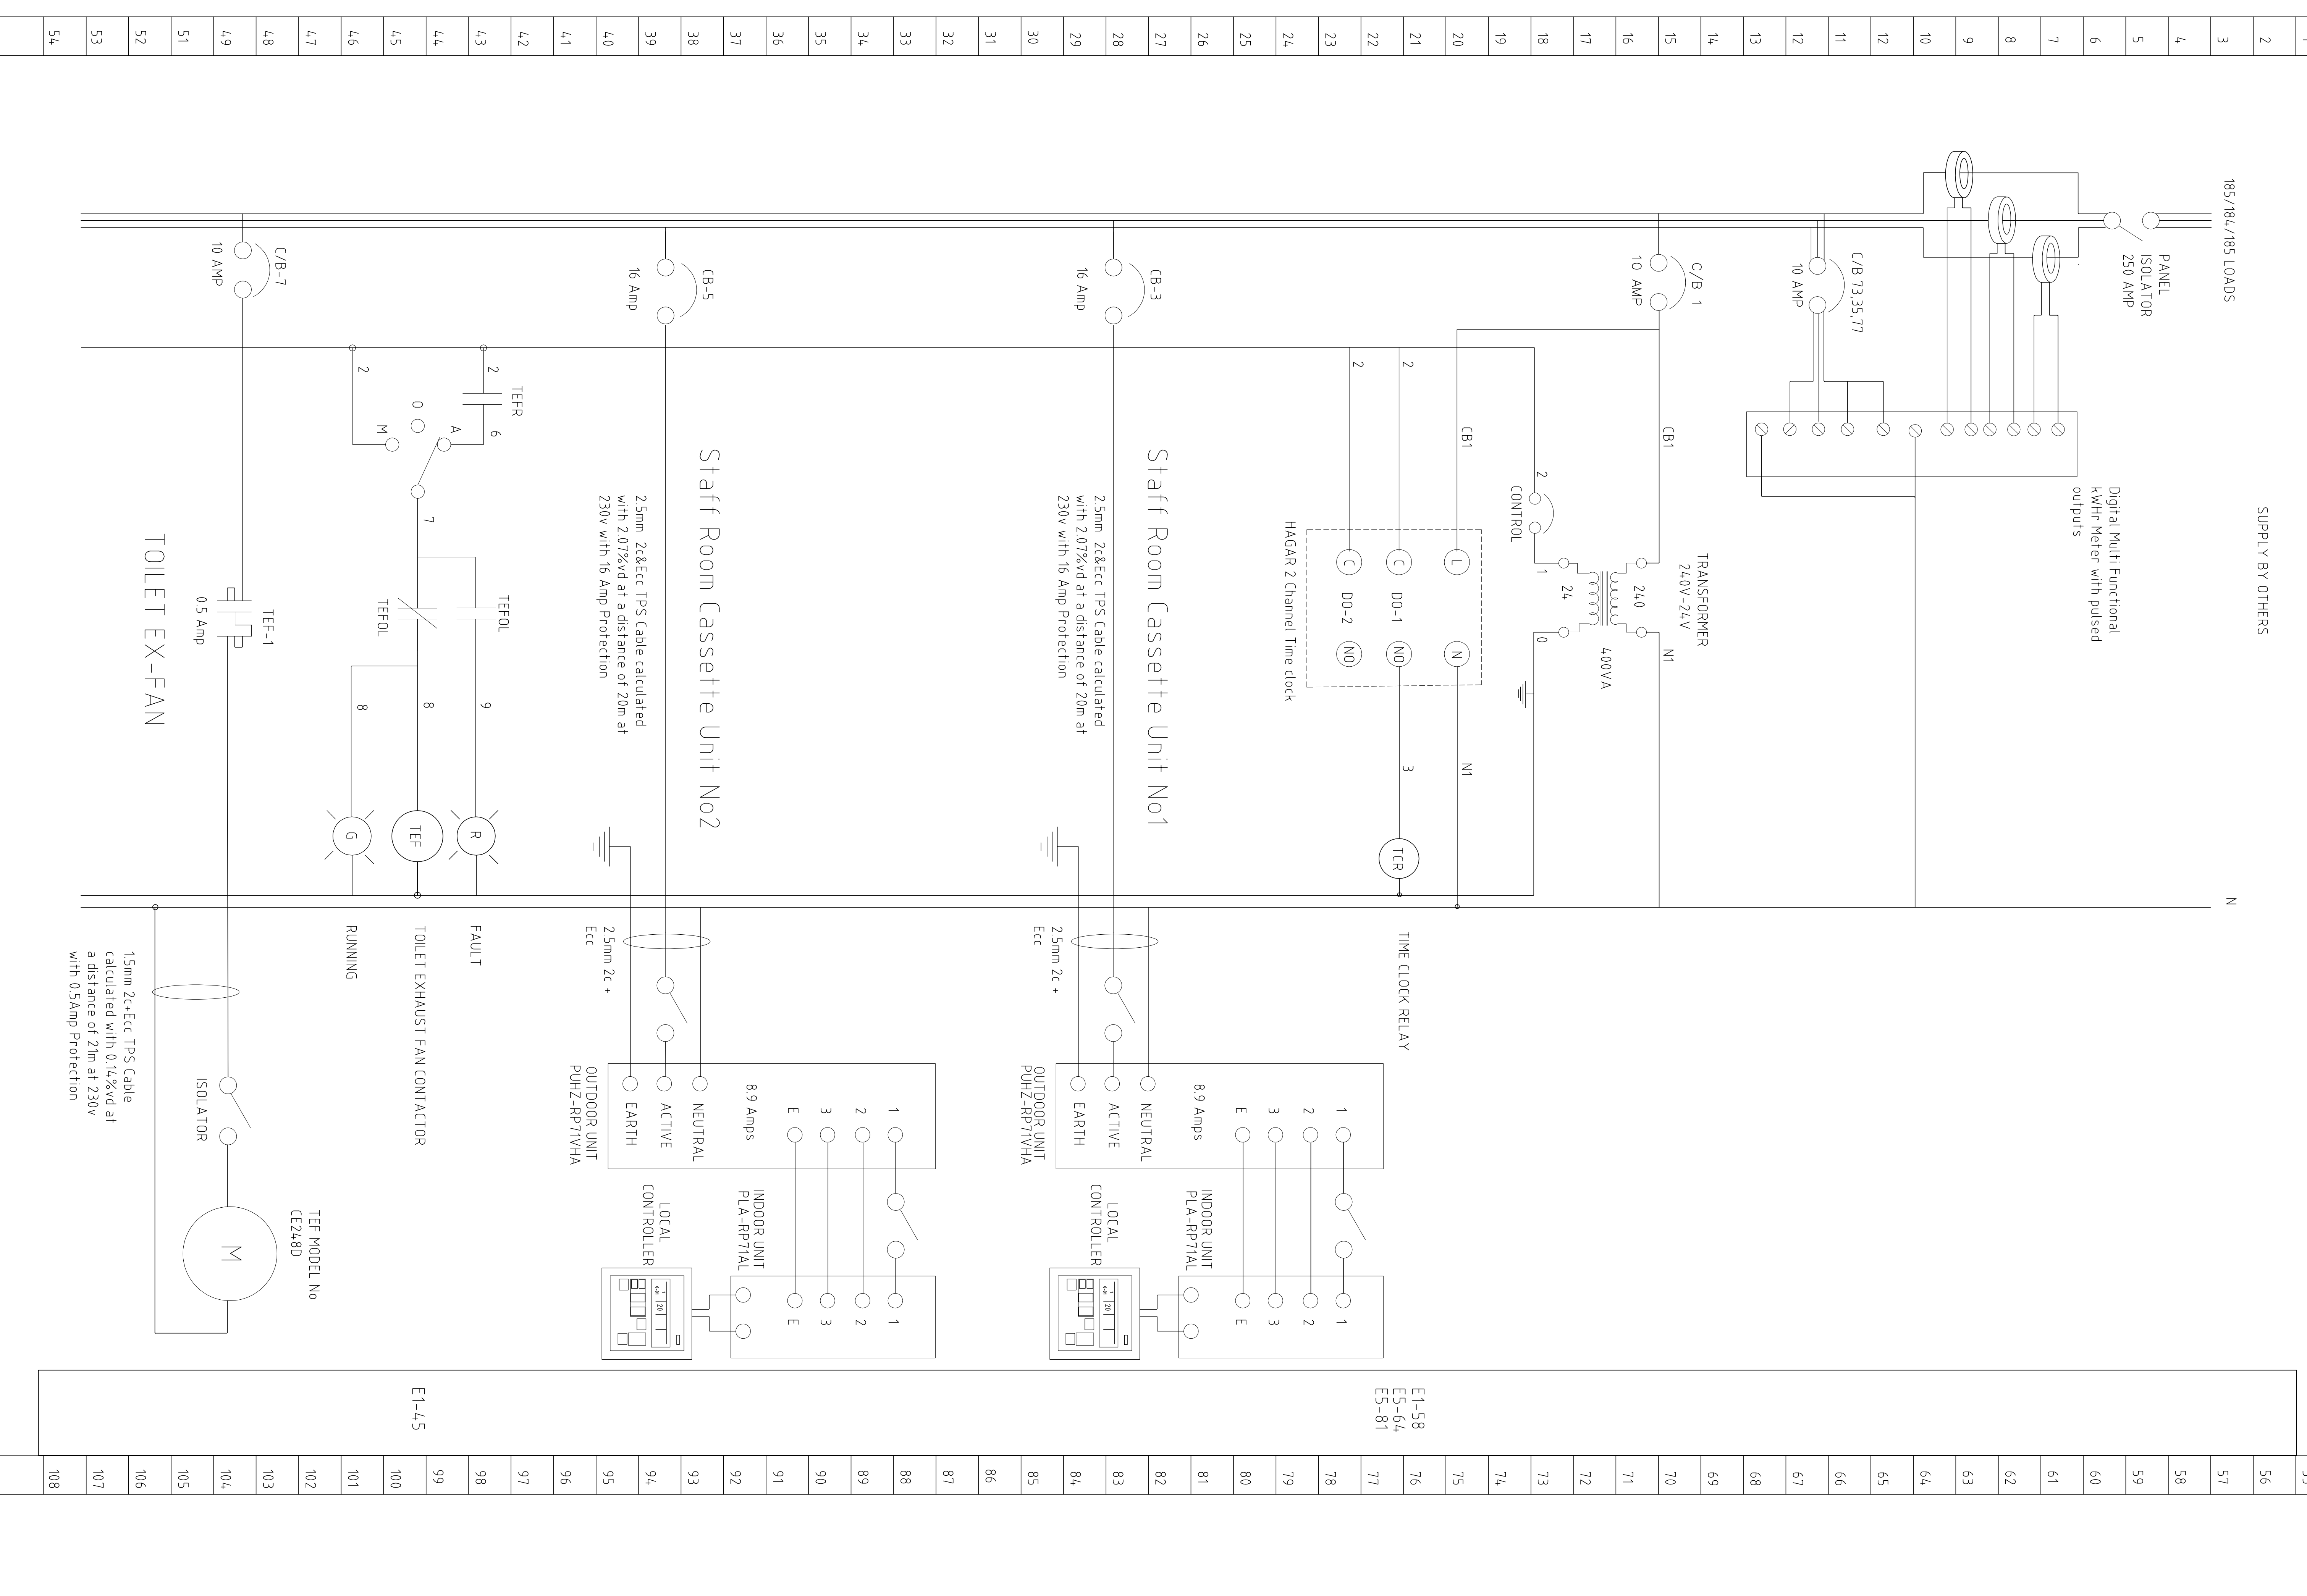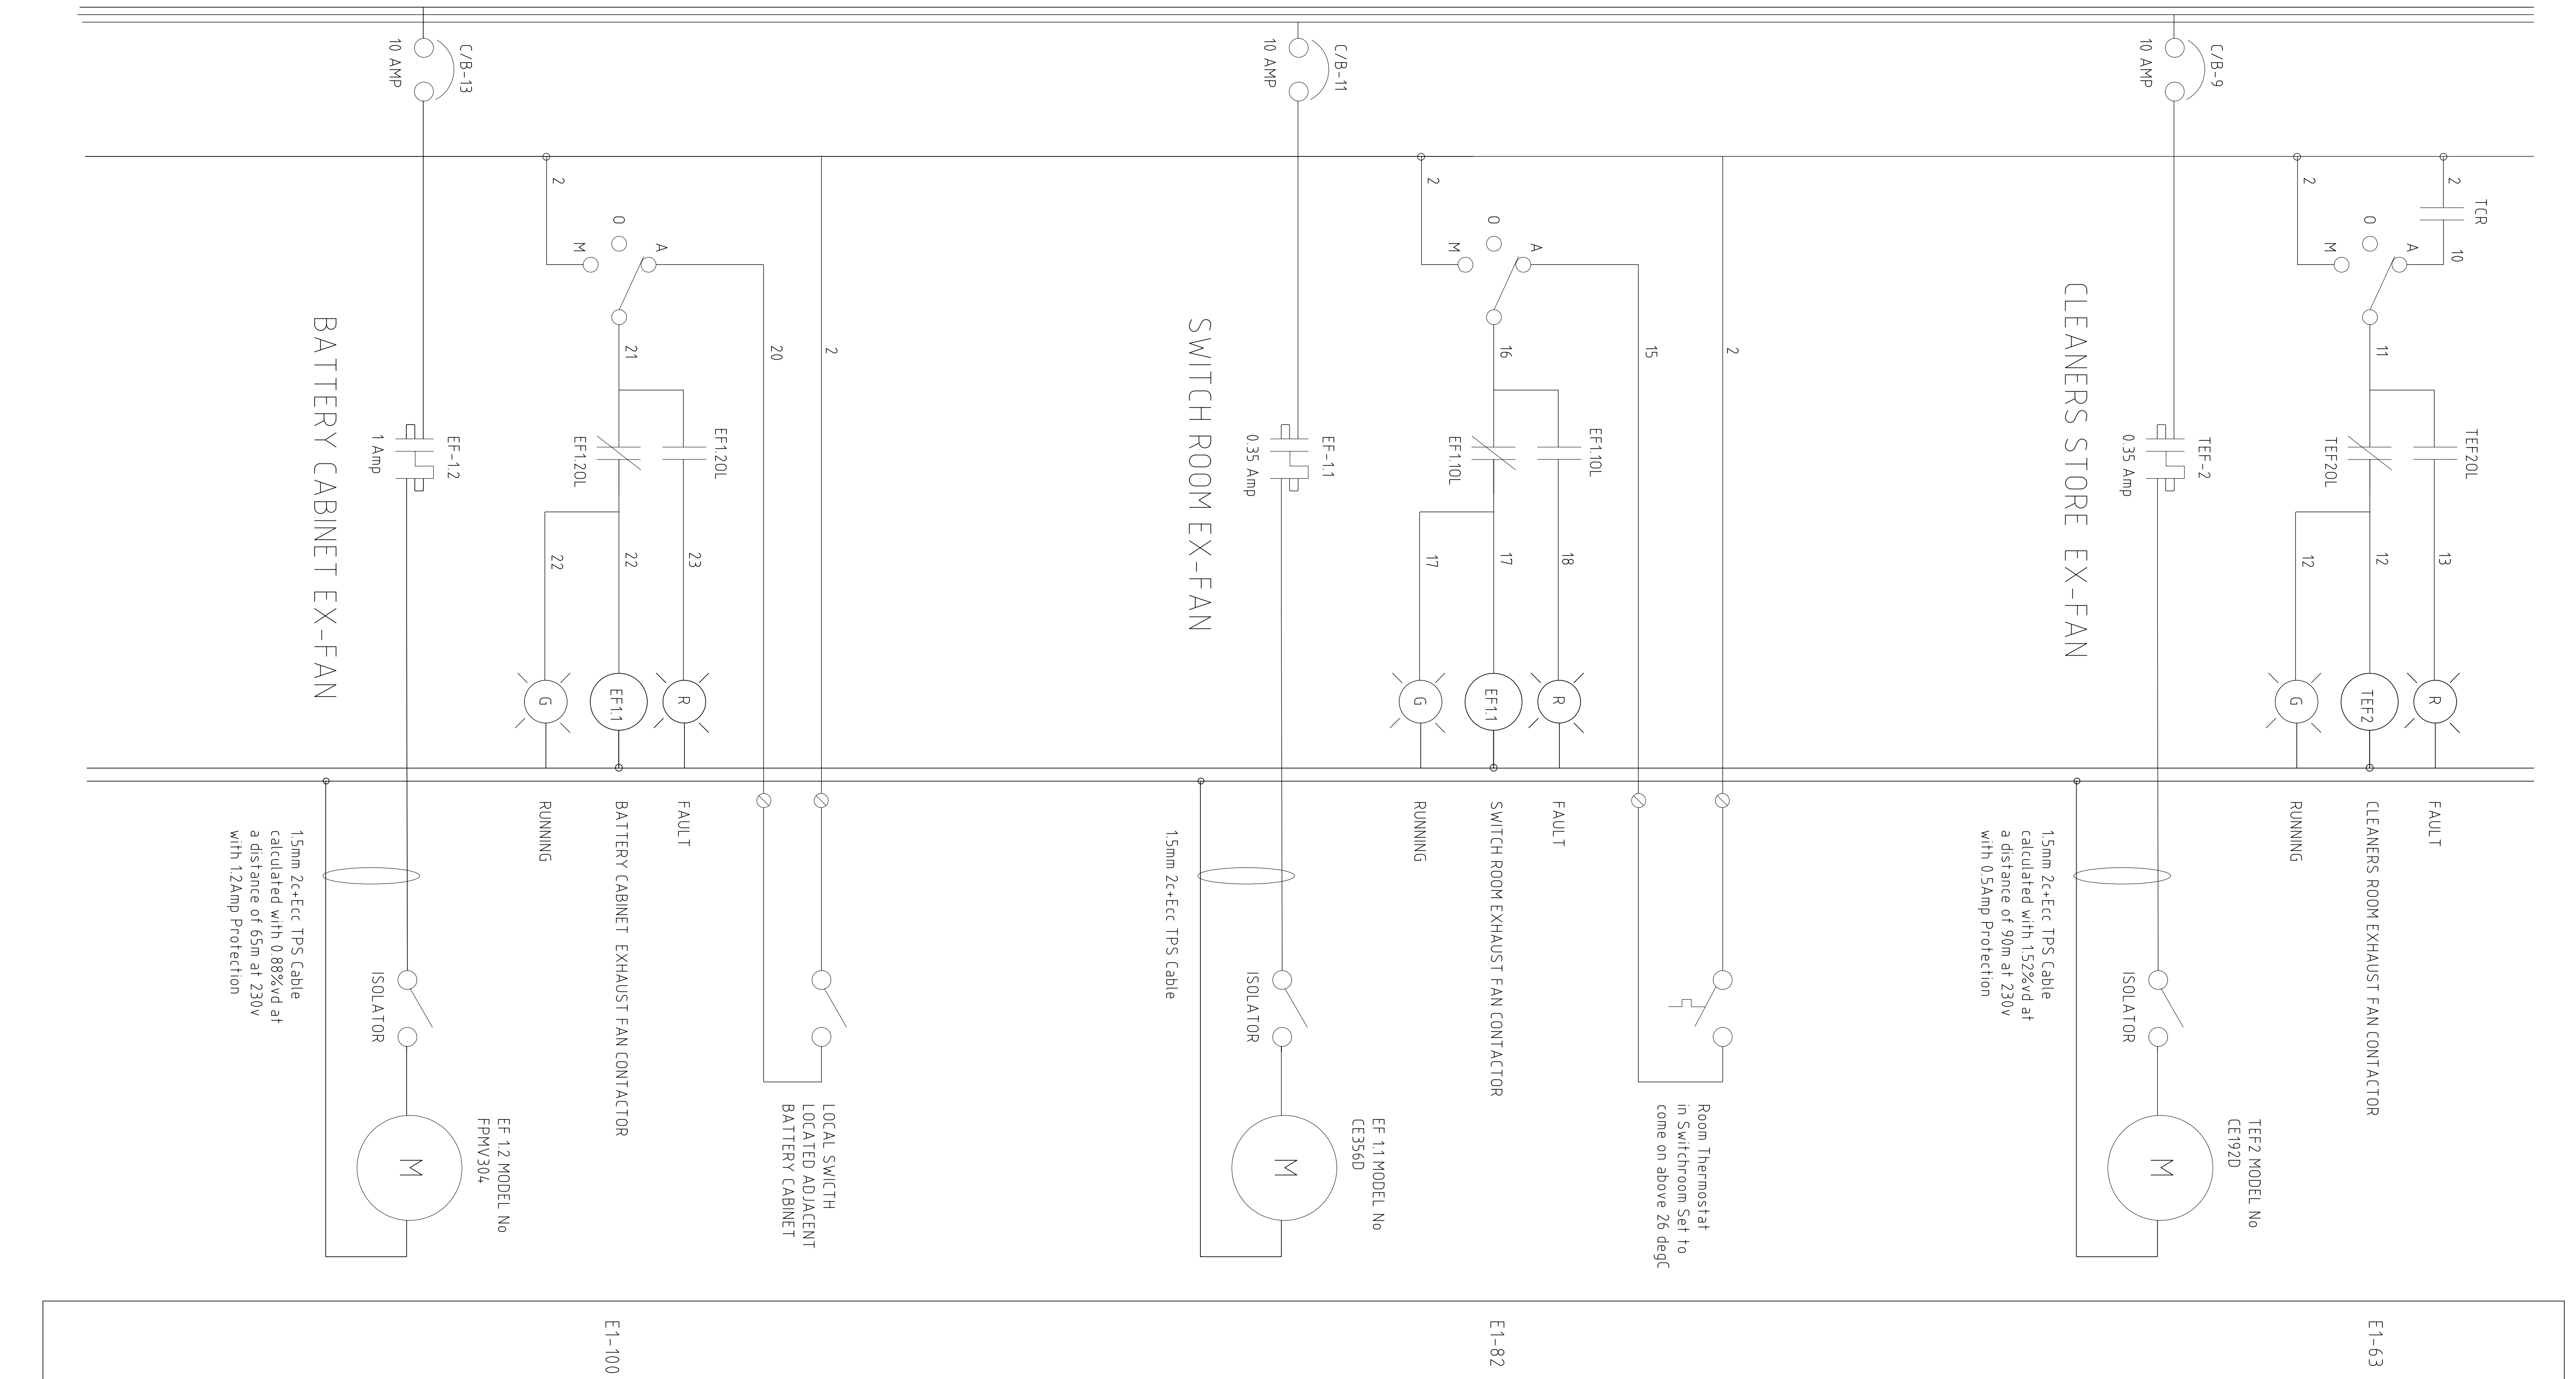

55	
56	
1
2
SUPPLY BY OTHERS
 185/186/185 LOADS
 PANEL ISOLATOR 250 AMP
 Digital Multi Functional kWhr Meter with pulsed outputs
 TRANSFORMER 240V-24V
 C/B-1 10 AMP
 C/B-3 16 AMP
 C/B-5 16 AMP
 C/B-7 10 AMP
 C/B-9 10 AMP
 C/B-11 10 AMP
 C/B-13 10 AMP
 C/B-3 16 AMP
 C/B-5 16 AMP
 C/B-7 10 AMP
 C/B-9 10 AMP
 C/B-11 10 AMP
 C/B-13 10 AMP