
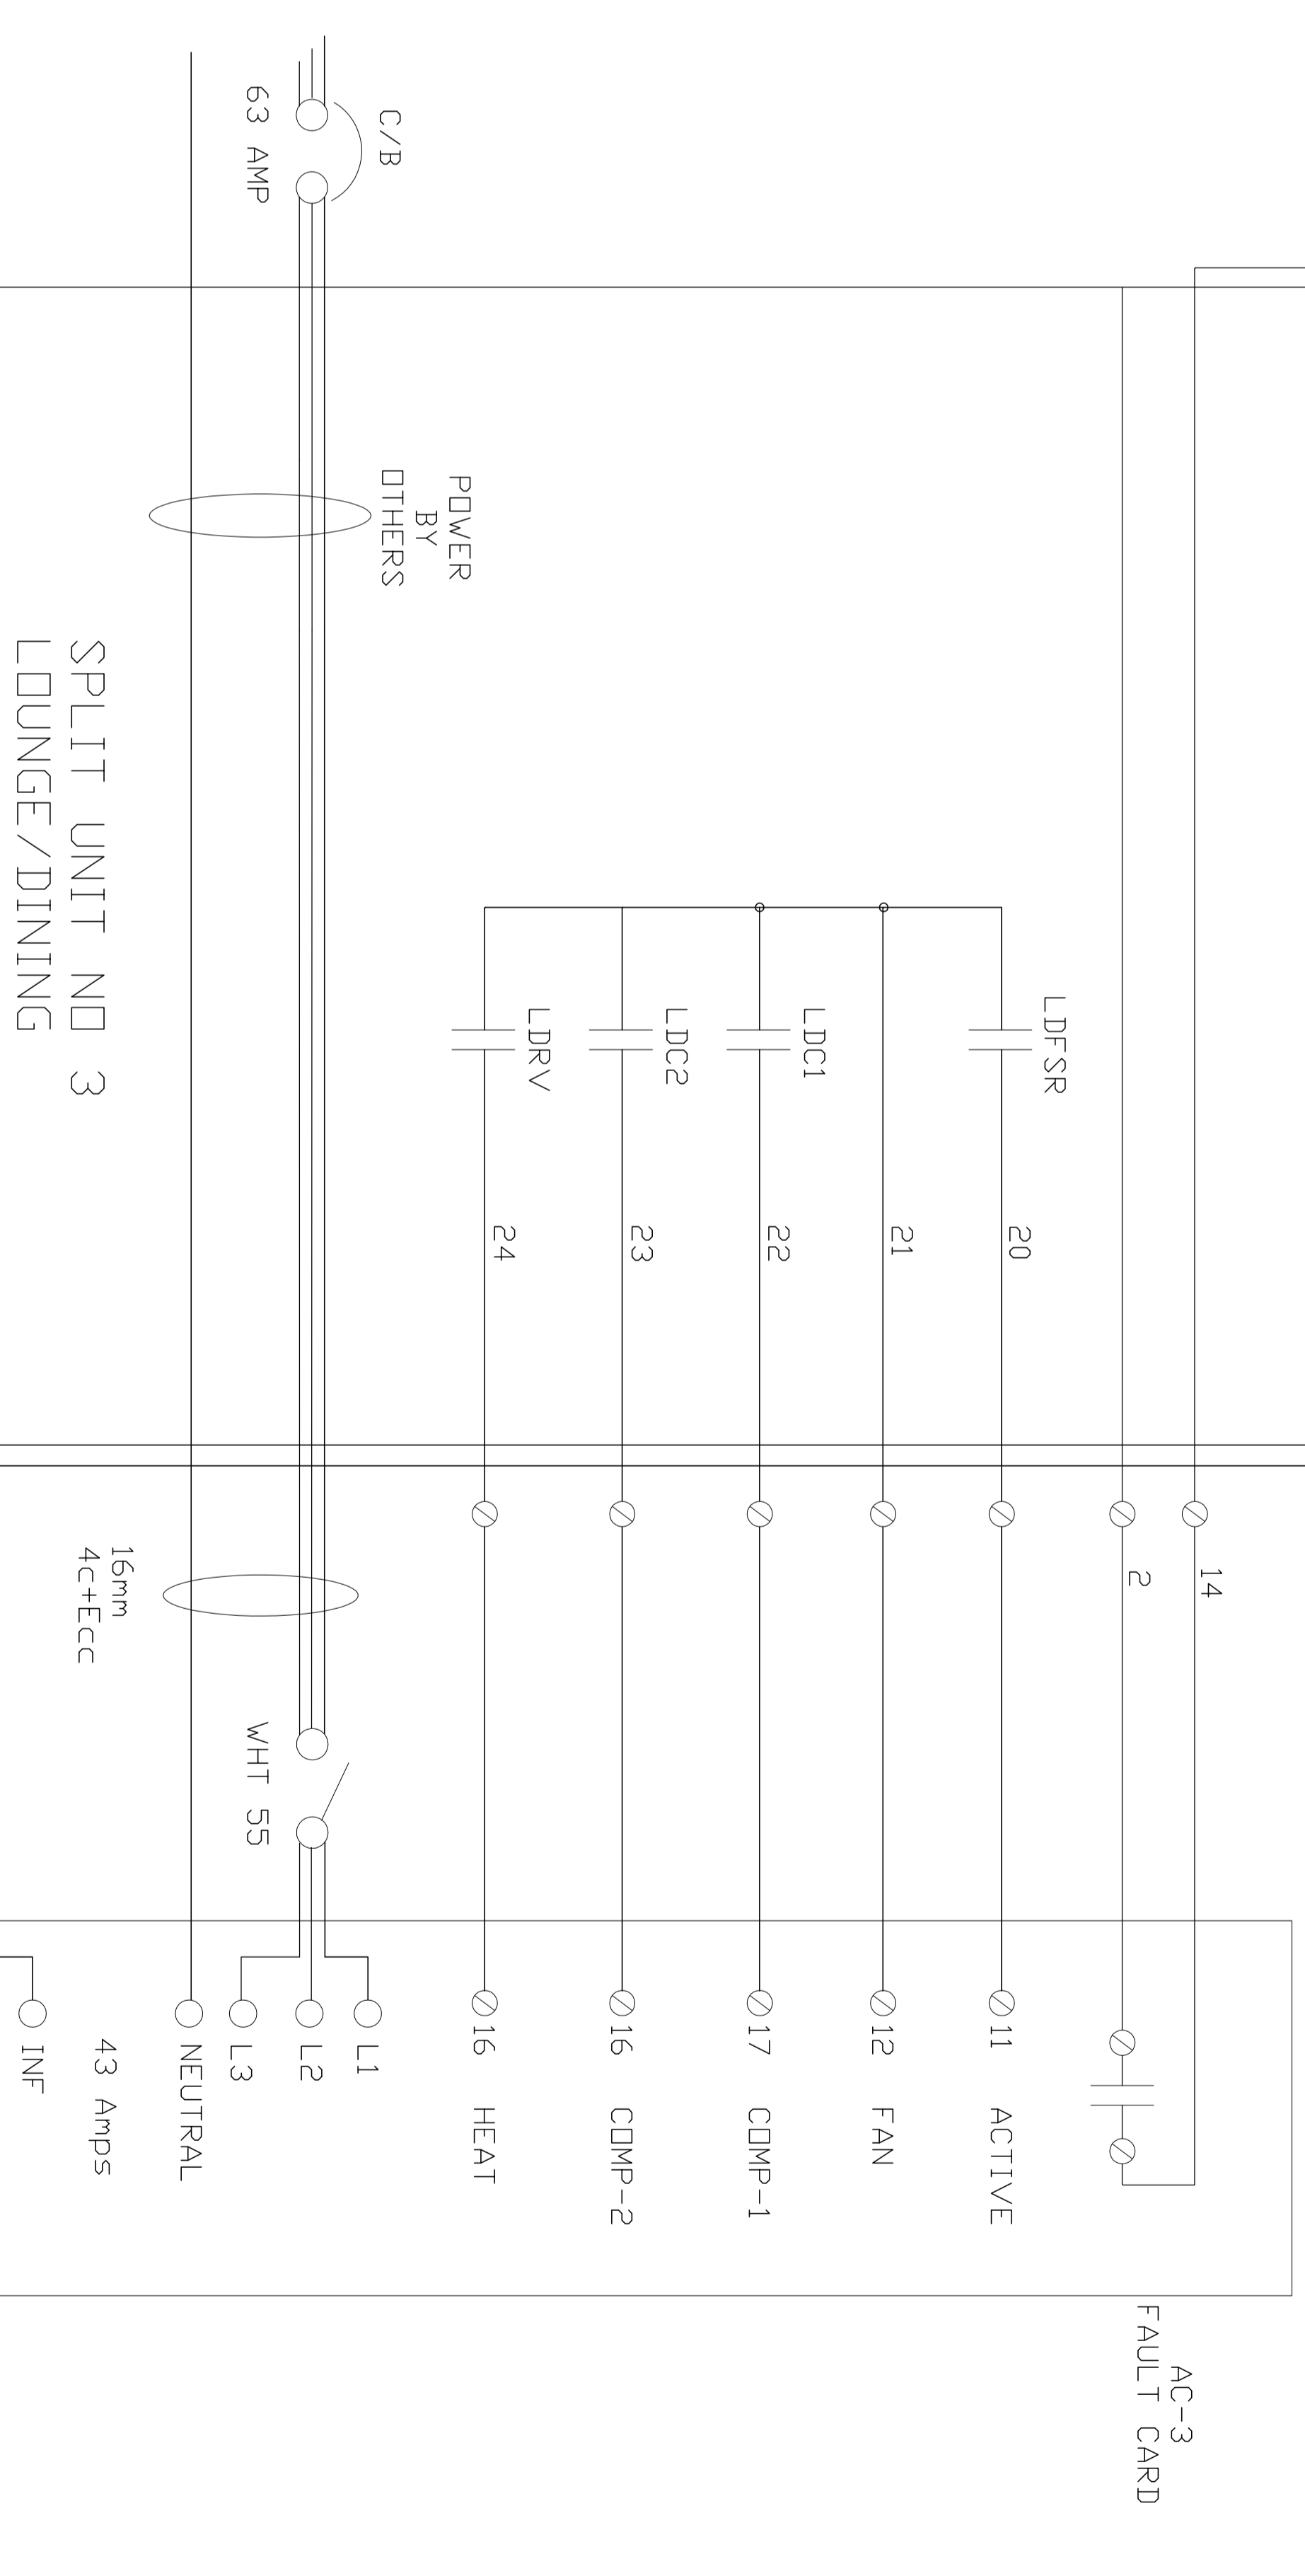
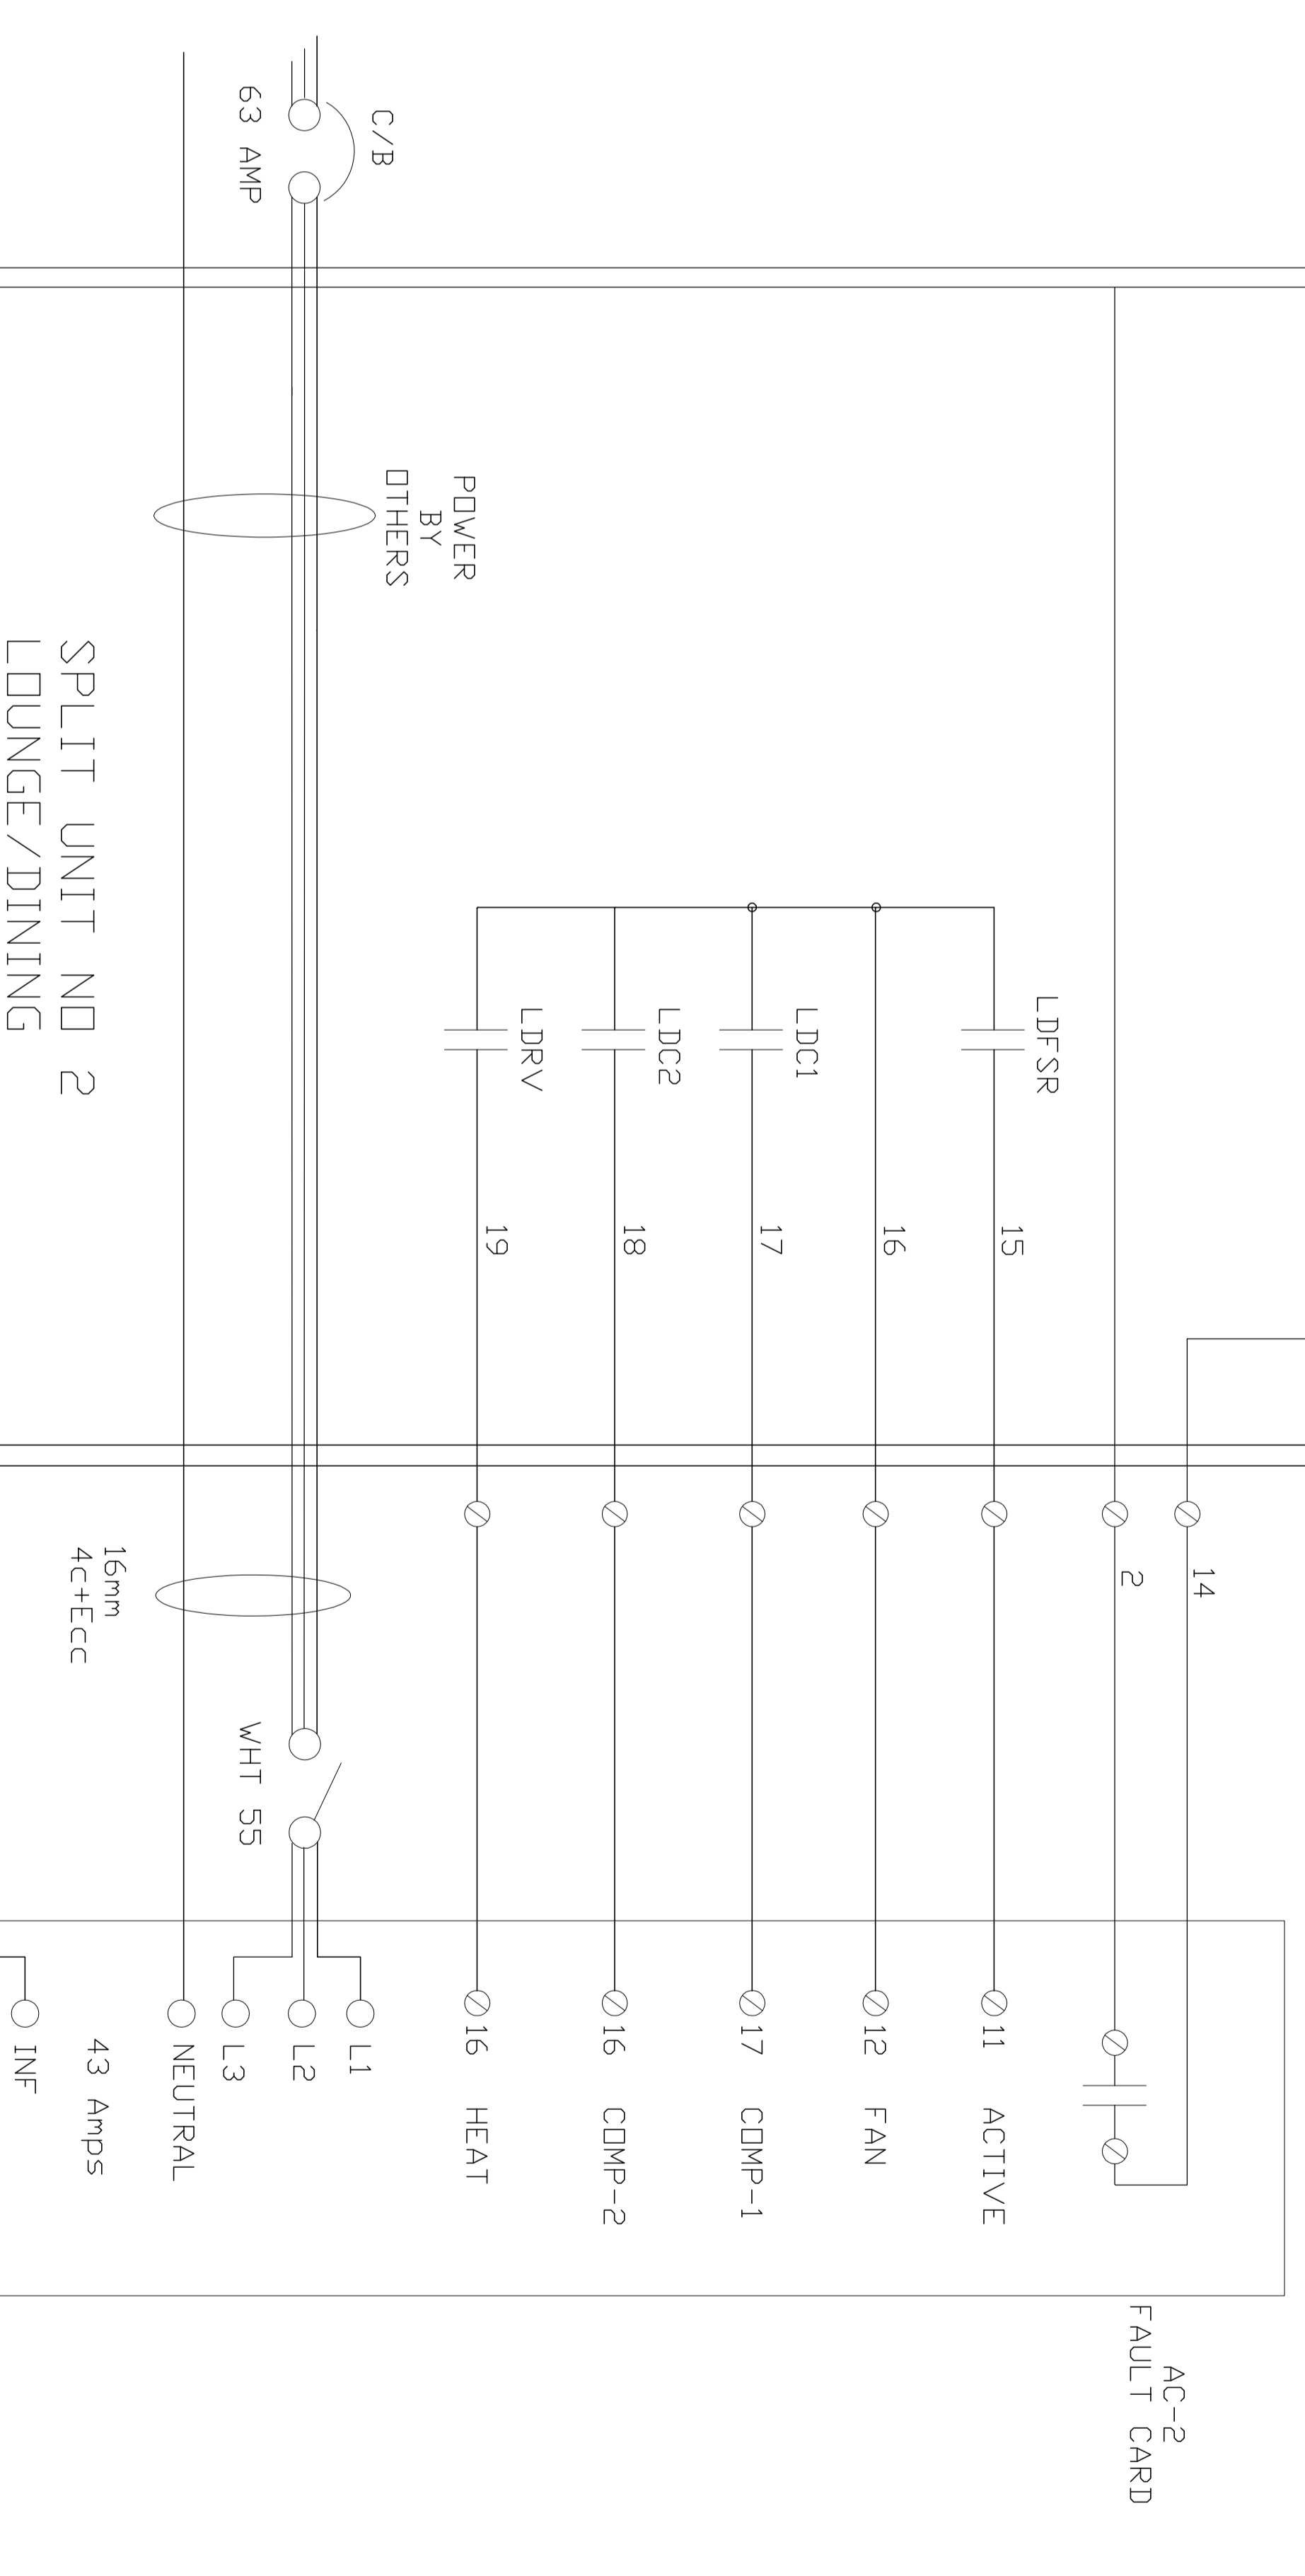
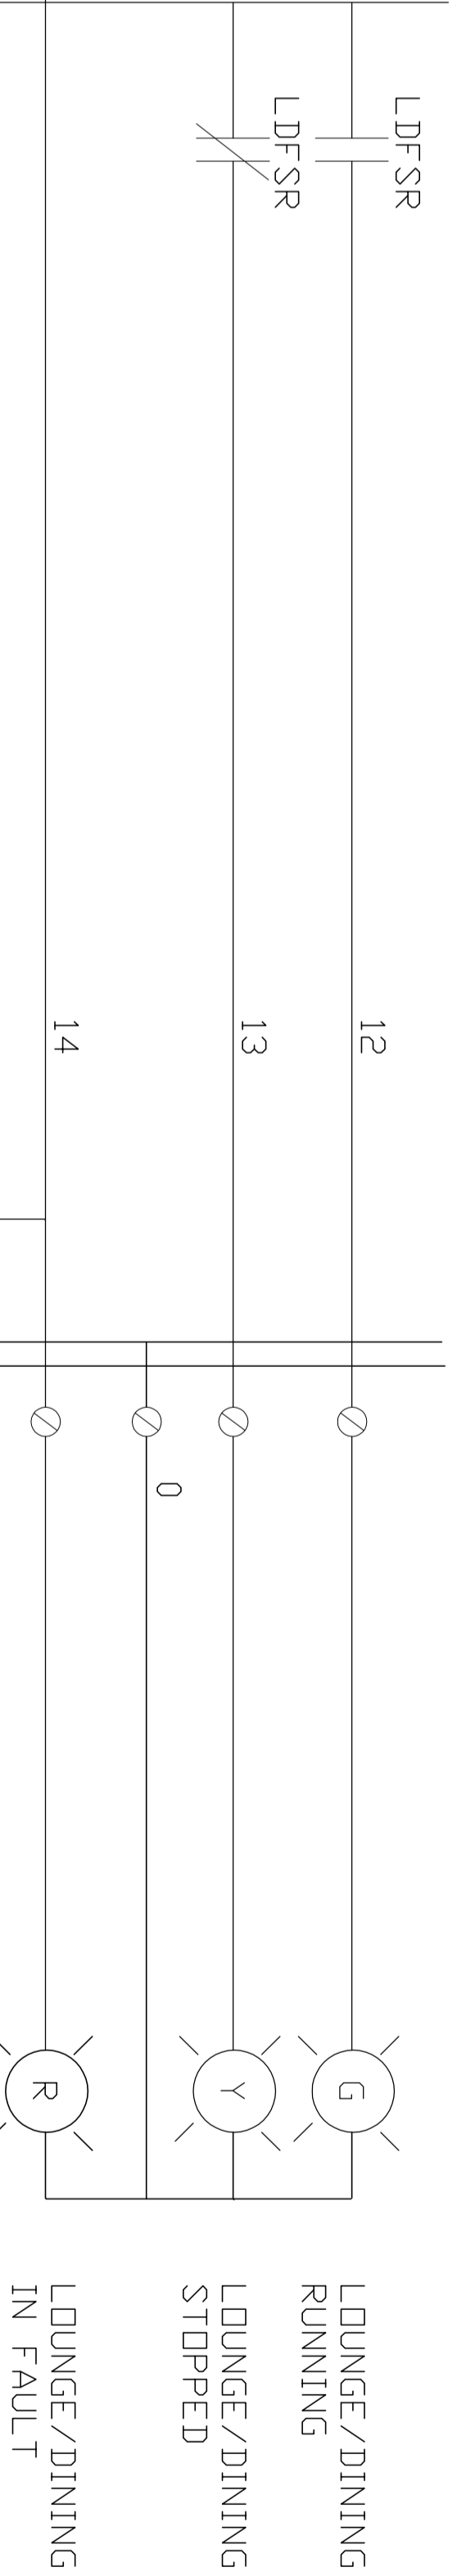


POWER BY OTHERS

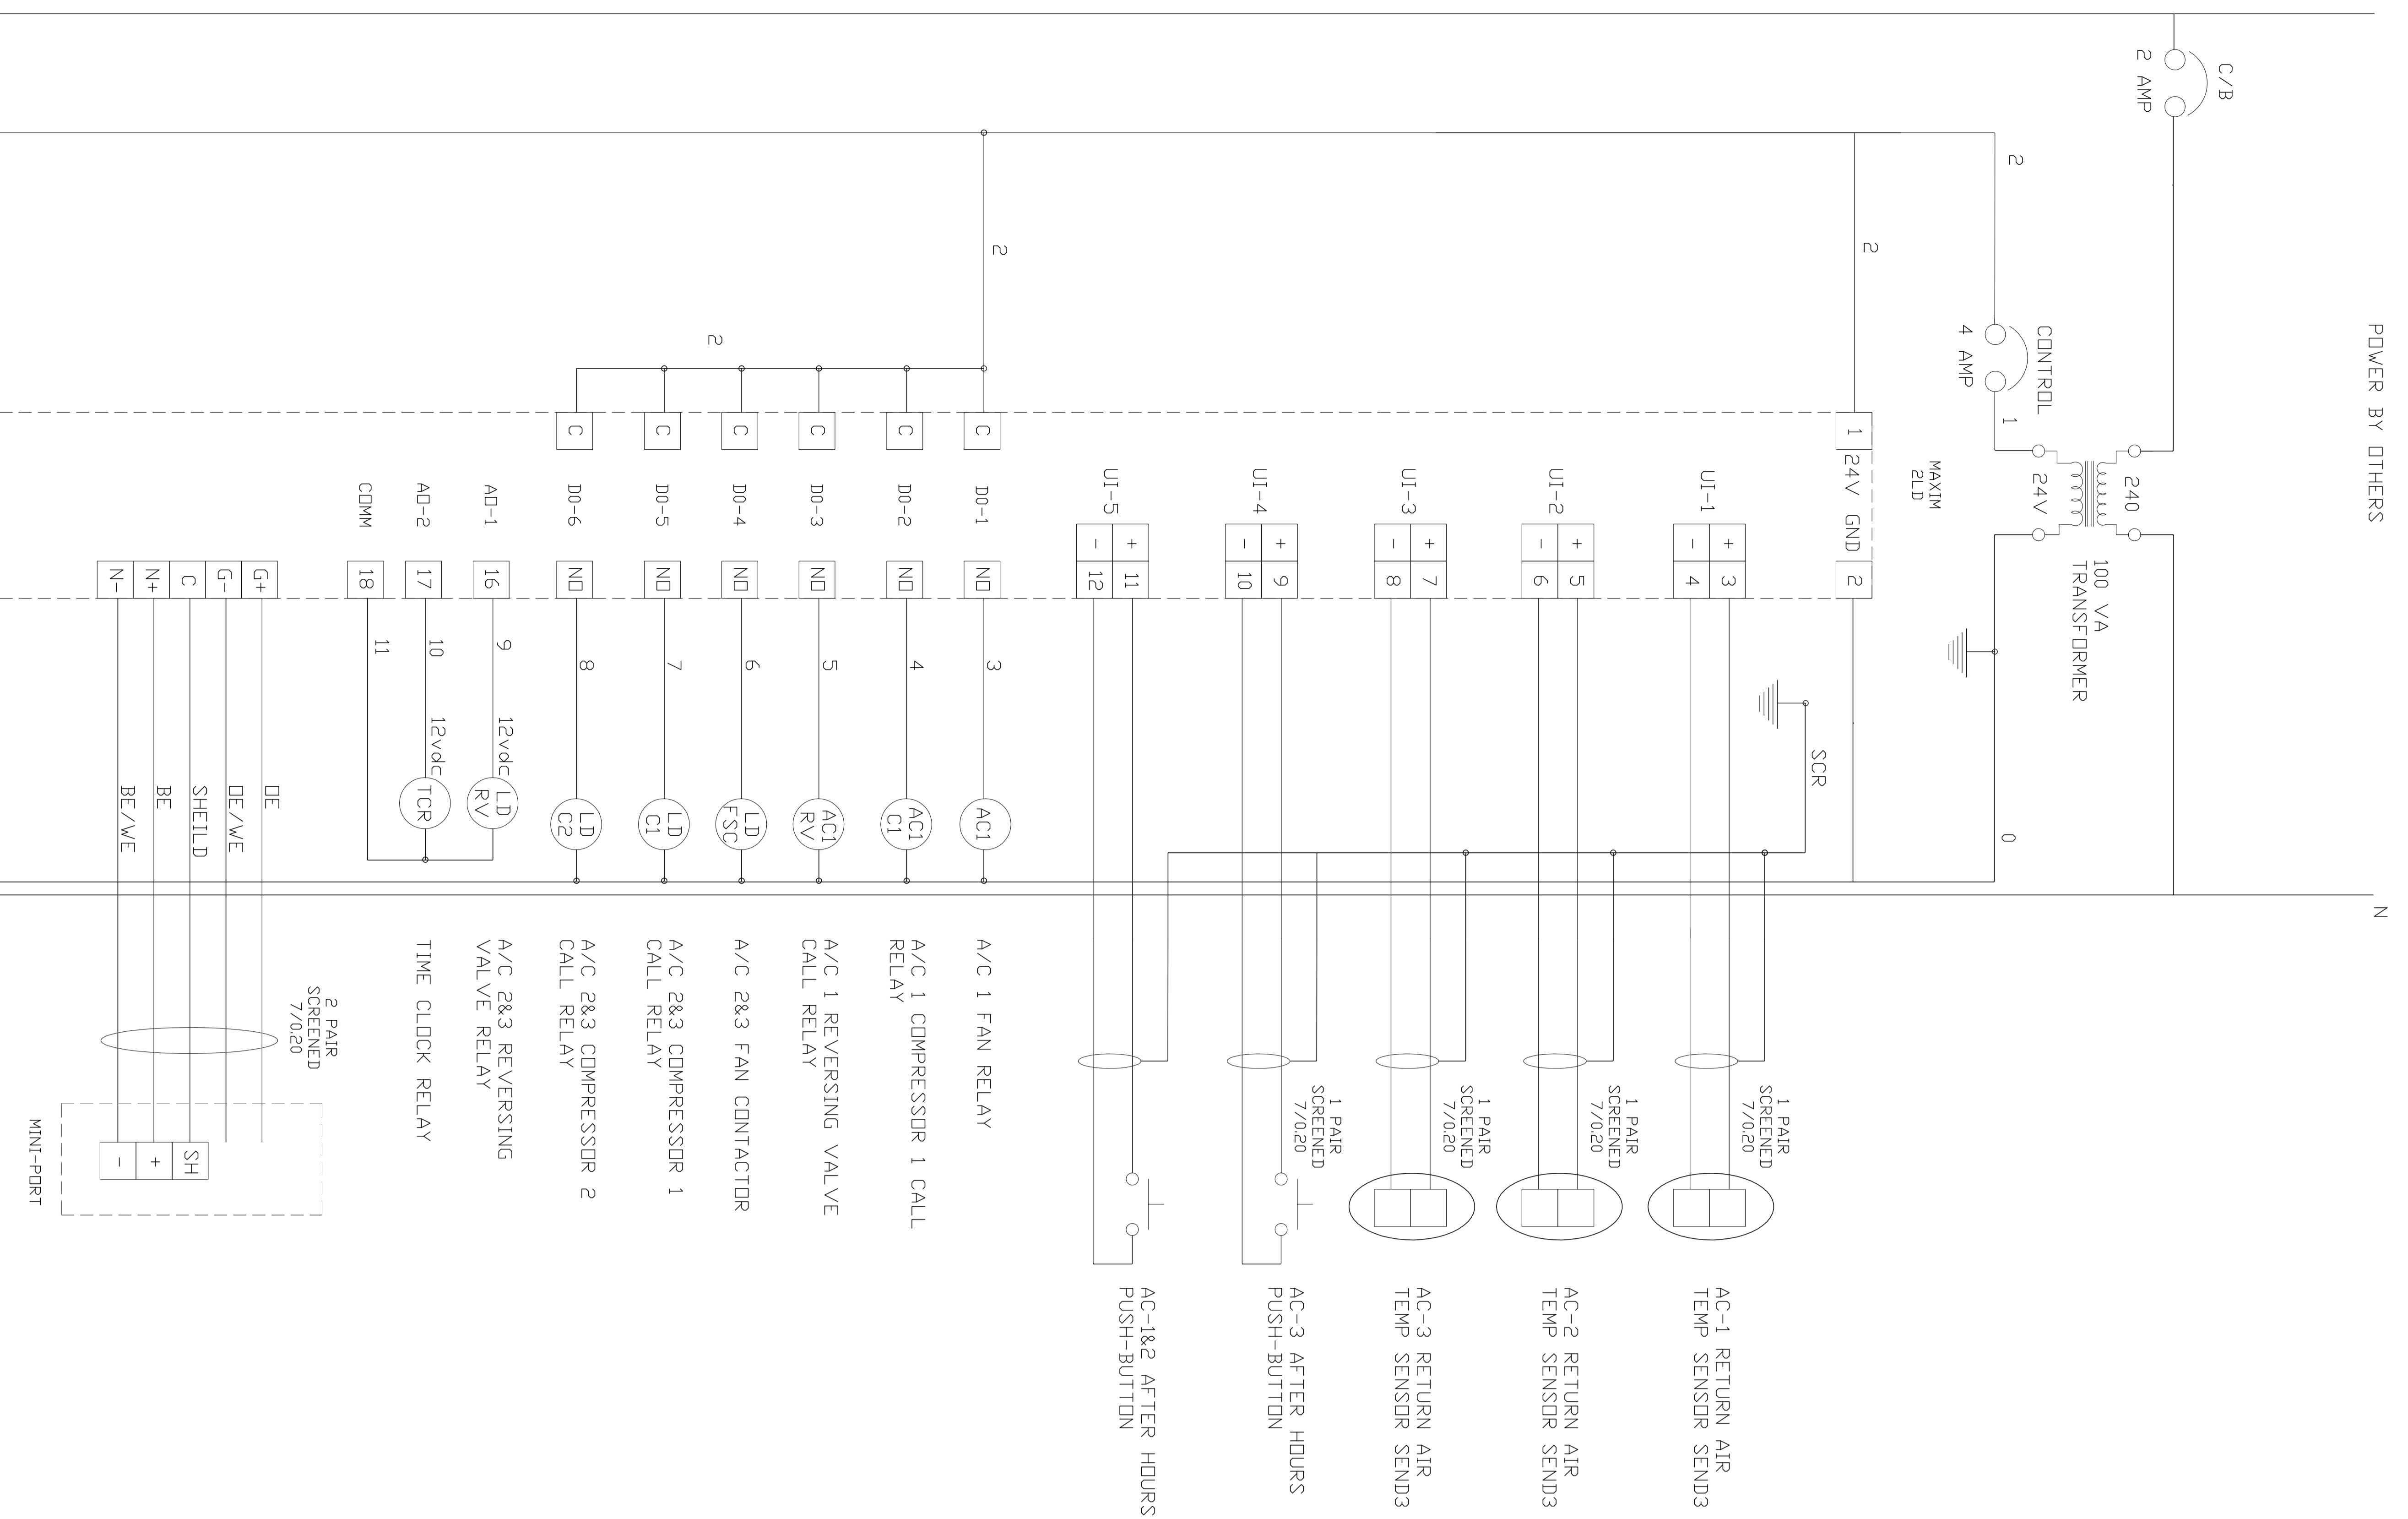

No	ISSUE	BY	DATE	No	ISSUE	BY	DATE

PROJECT		DOMAIN LIVING MONOR RD	
TITLE		CONTROL & DESIGN PTY	
PROJECT No.		LTD	
DRAWING No.		52 TAYLORS LANE STRATHFIELD/SAVE	
REVISION		TEL. (03) 54393495 FAX. (03) 54395126	
PROJECT		AC.N. 08699879	
PROJECT		DOMAIN LIVING MONOR RD	
TITLE		MECHANICAL ELECTRICAL SERVICES	
PROJECT No.		ELECTRICAL SCHEMATIC DRAWINGS FOR	
DRAWING No.		DOMAIN LIVING HALL	
REVISION		C-433 E1 0	
PROJECT		CAD FILE No. DOMAIN LIVING/ELECTRICAL SCHEMATIC	

DATE	7th of May 2012	DESIGNED	RR
SCALE	N/A	CHECKED	
DRAWN	RR	No. IN SET	1 OF 2