



DATE 11th Feb 2018 DESIGNED RR
 SCALE N/A CHECKED
 DRAWN RR No. IN SET 1 of 7

CONTROL & DESIGN PTY LTD
 52 TAYLORS LANE STRATHFIELDSAYE
 TEL. (03) 54393495 FAX. (03) 54395126
 ACN. 086998679

PROJECT
 ECHUCA REGIONAL HEALTH ECHUCA VICTORIA
 CHILLER / MEMORIAL WING / ALLED HEALTH
 AIRCONDITIONING UPGRADE

TITLE
 MECHANICAL ELECTRICAL
 SERVICES
 ELECTRICAL SCHEMATIC
 ECHUCA REGIONAL HEALTH

DRAWING No. **C-333 E1** REVISION **1**
 CAD FILE No. ECHUCA HEALTH/ALLED HEALTH/ELEC SCHEMATIC

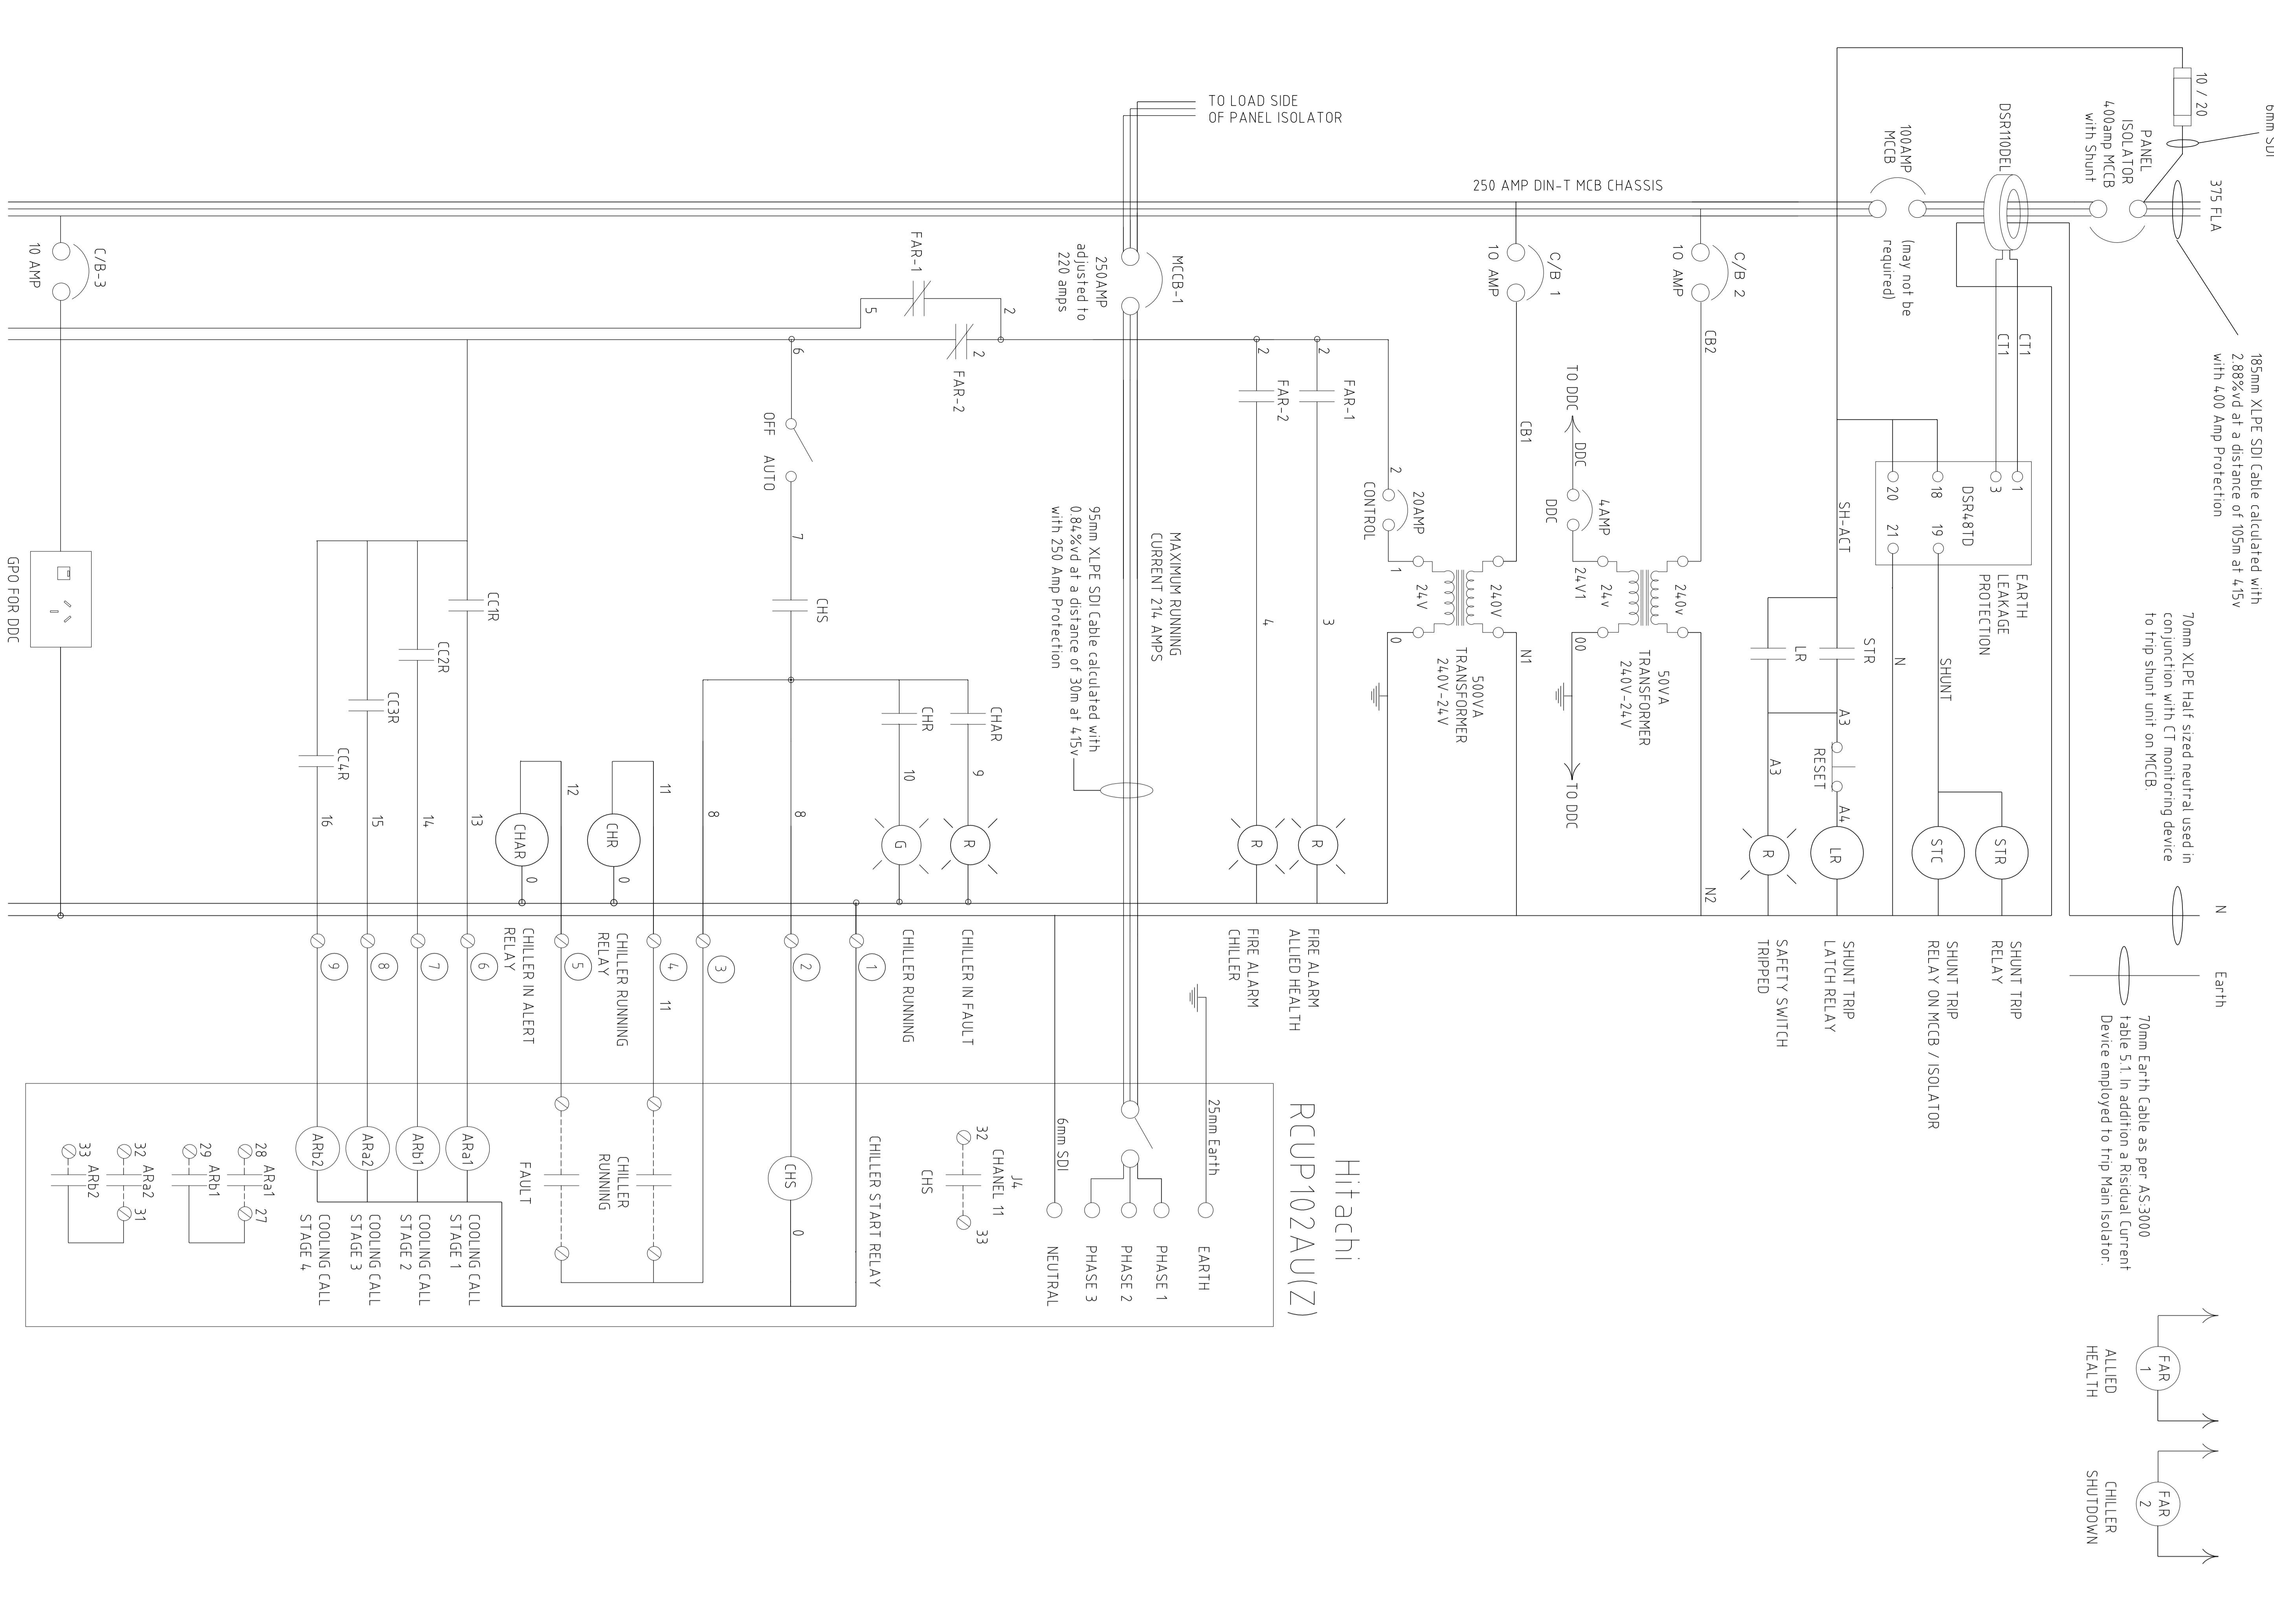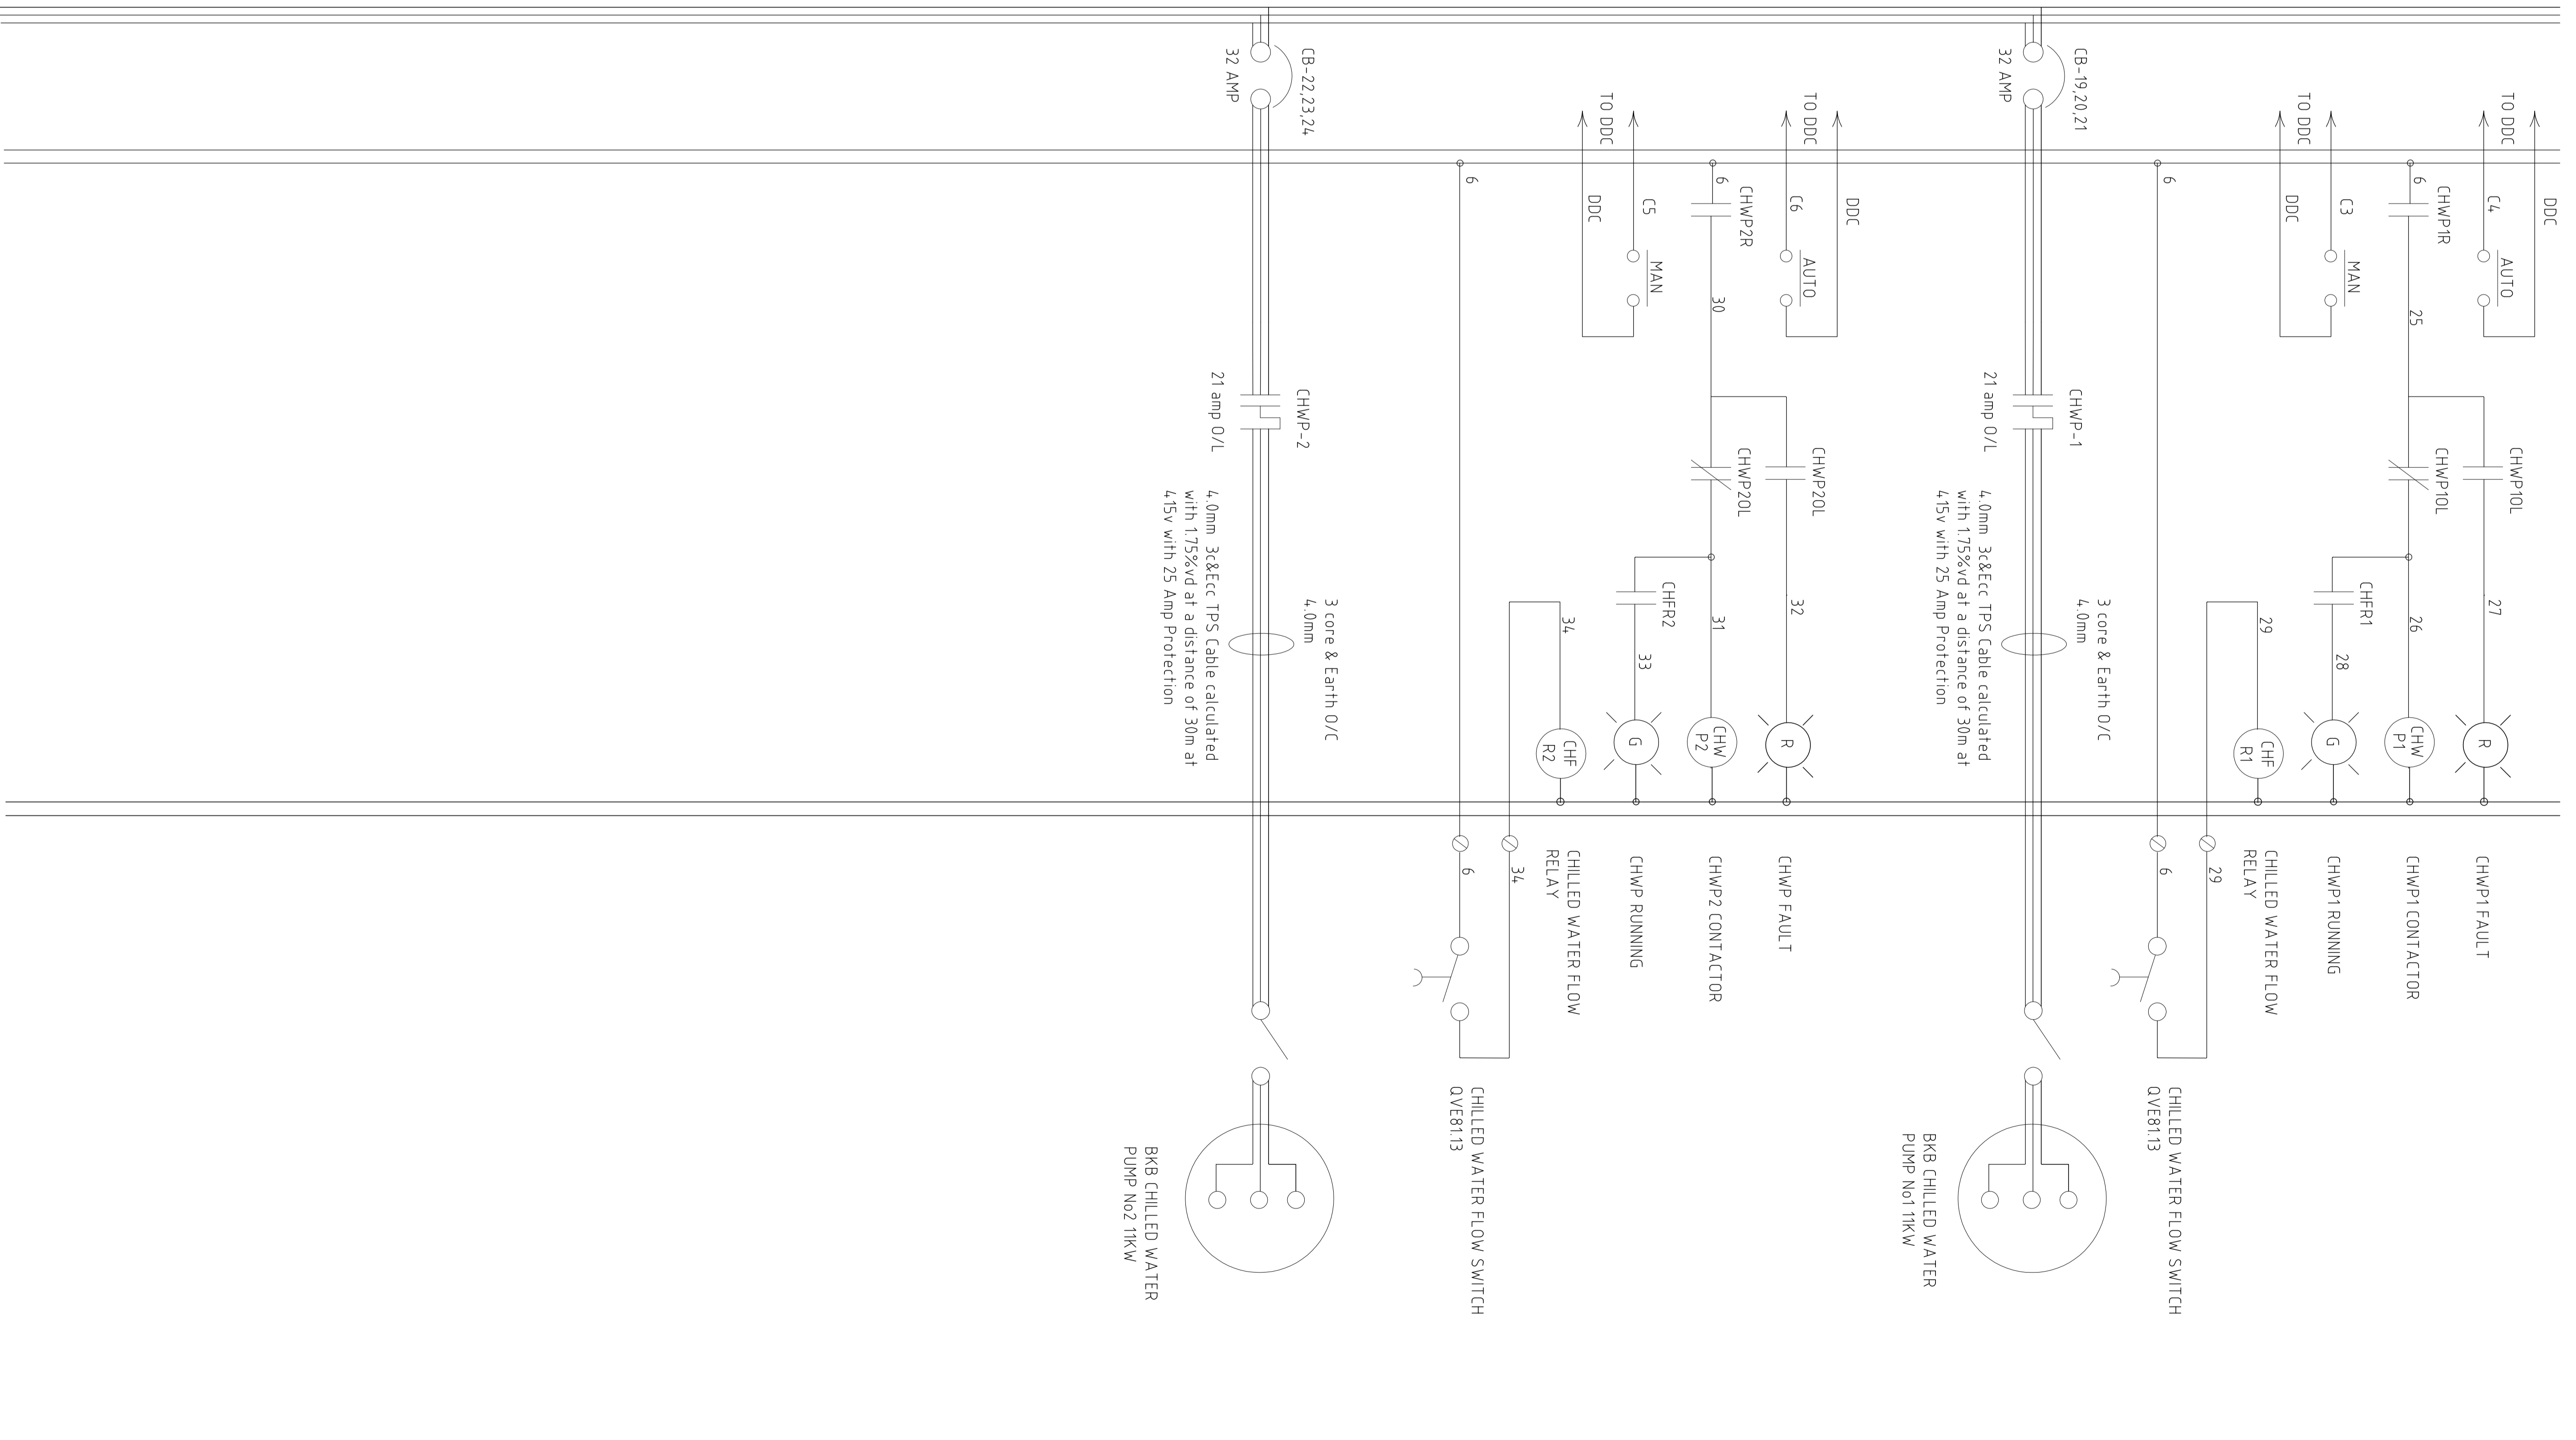

CHILLER UNIT