



DATE 21st Oct 2010 DESIGNED RR
 SCALE N/A CHECKED
 DRAWN RR No. IN SET 1 of 3

CONTROL & DESIGN PTY LTD
 52 TAYLORS LANE STRATHFIELDSAYE
 TEL. (03) 54393495 FAX. (03) 54395126
 A.C.N. 086898679

PROJECT
 ECHUCA REGIONAL HEALTH ECHUCA VICTORIA
 TERTIARY EDUCATION FACILITY
 AIRCONDITIONING UPGRADE

TITLE
 MECHANICAL ELECTRICAL SERVICES
 ELECTRICAL SCHEMATIC
 ECHUCA REGIONAL HEALTH

DRAWING NO. C-400 E1 REVISION 0
 CAD FILE NO. ECHUCA HEALTH/TERIARY/ELC/SCHEMATIC

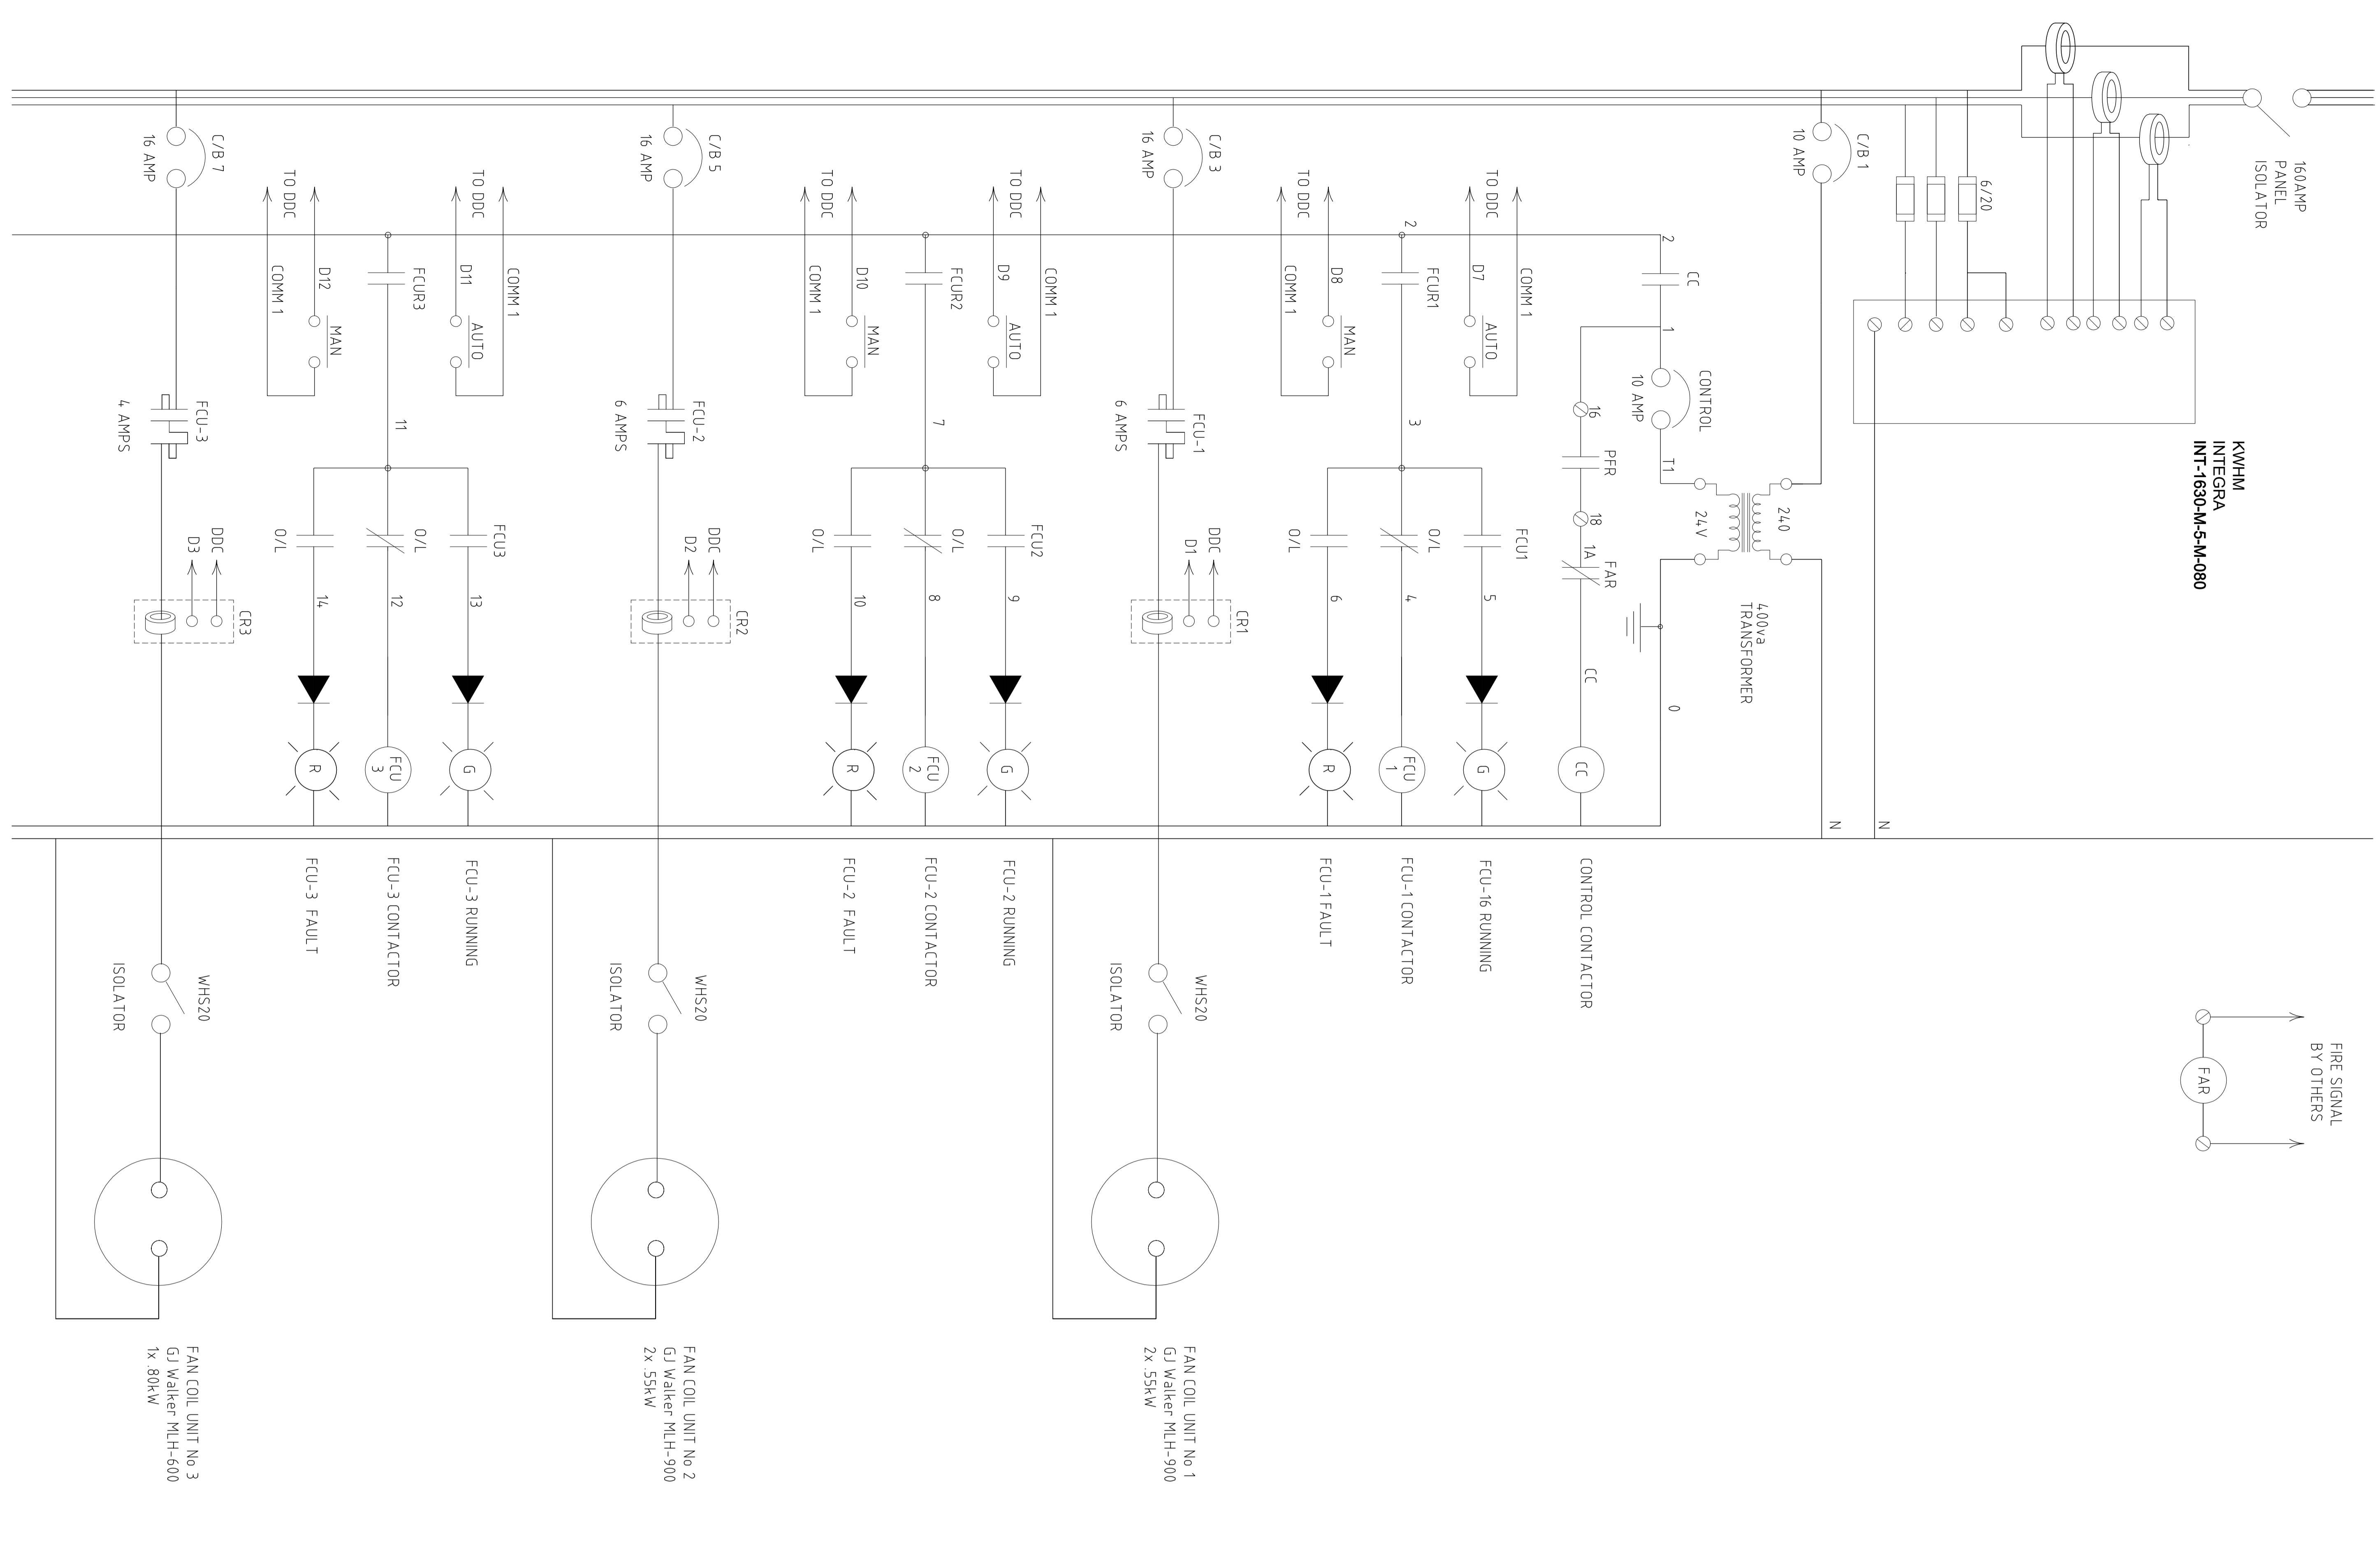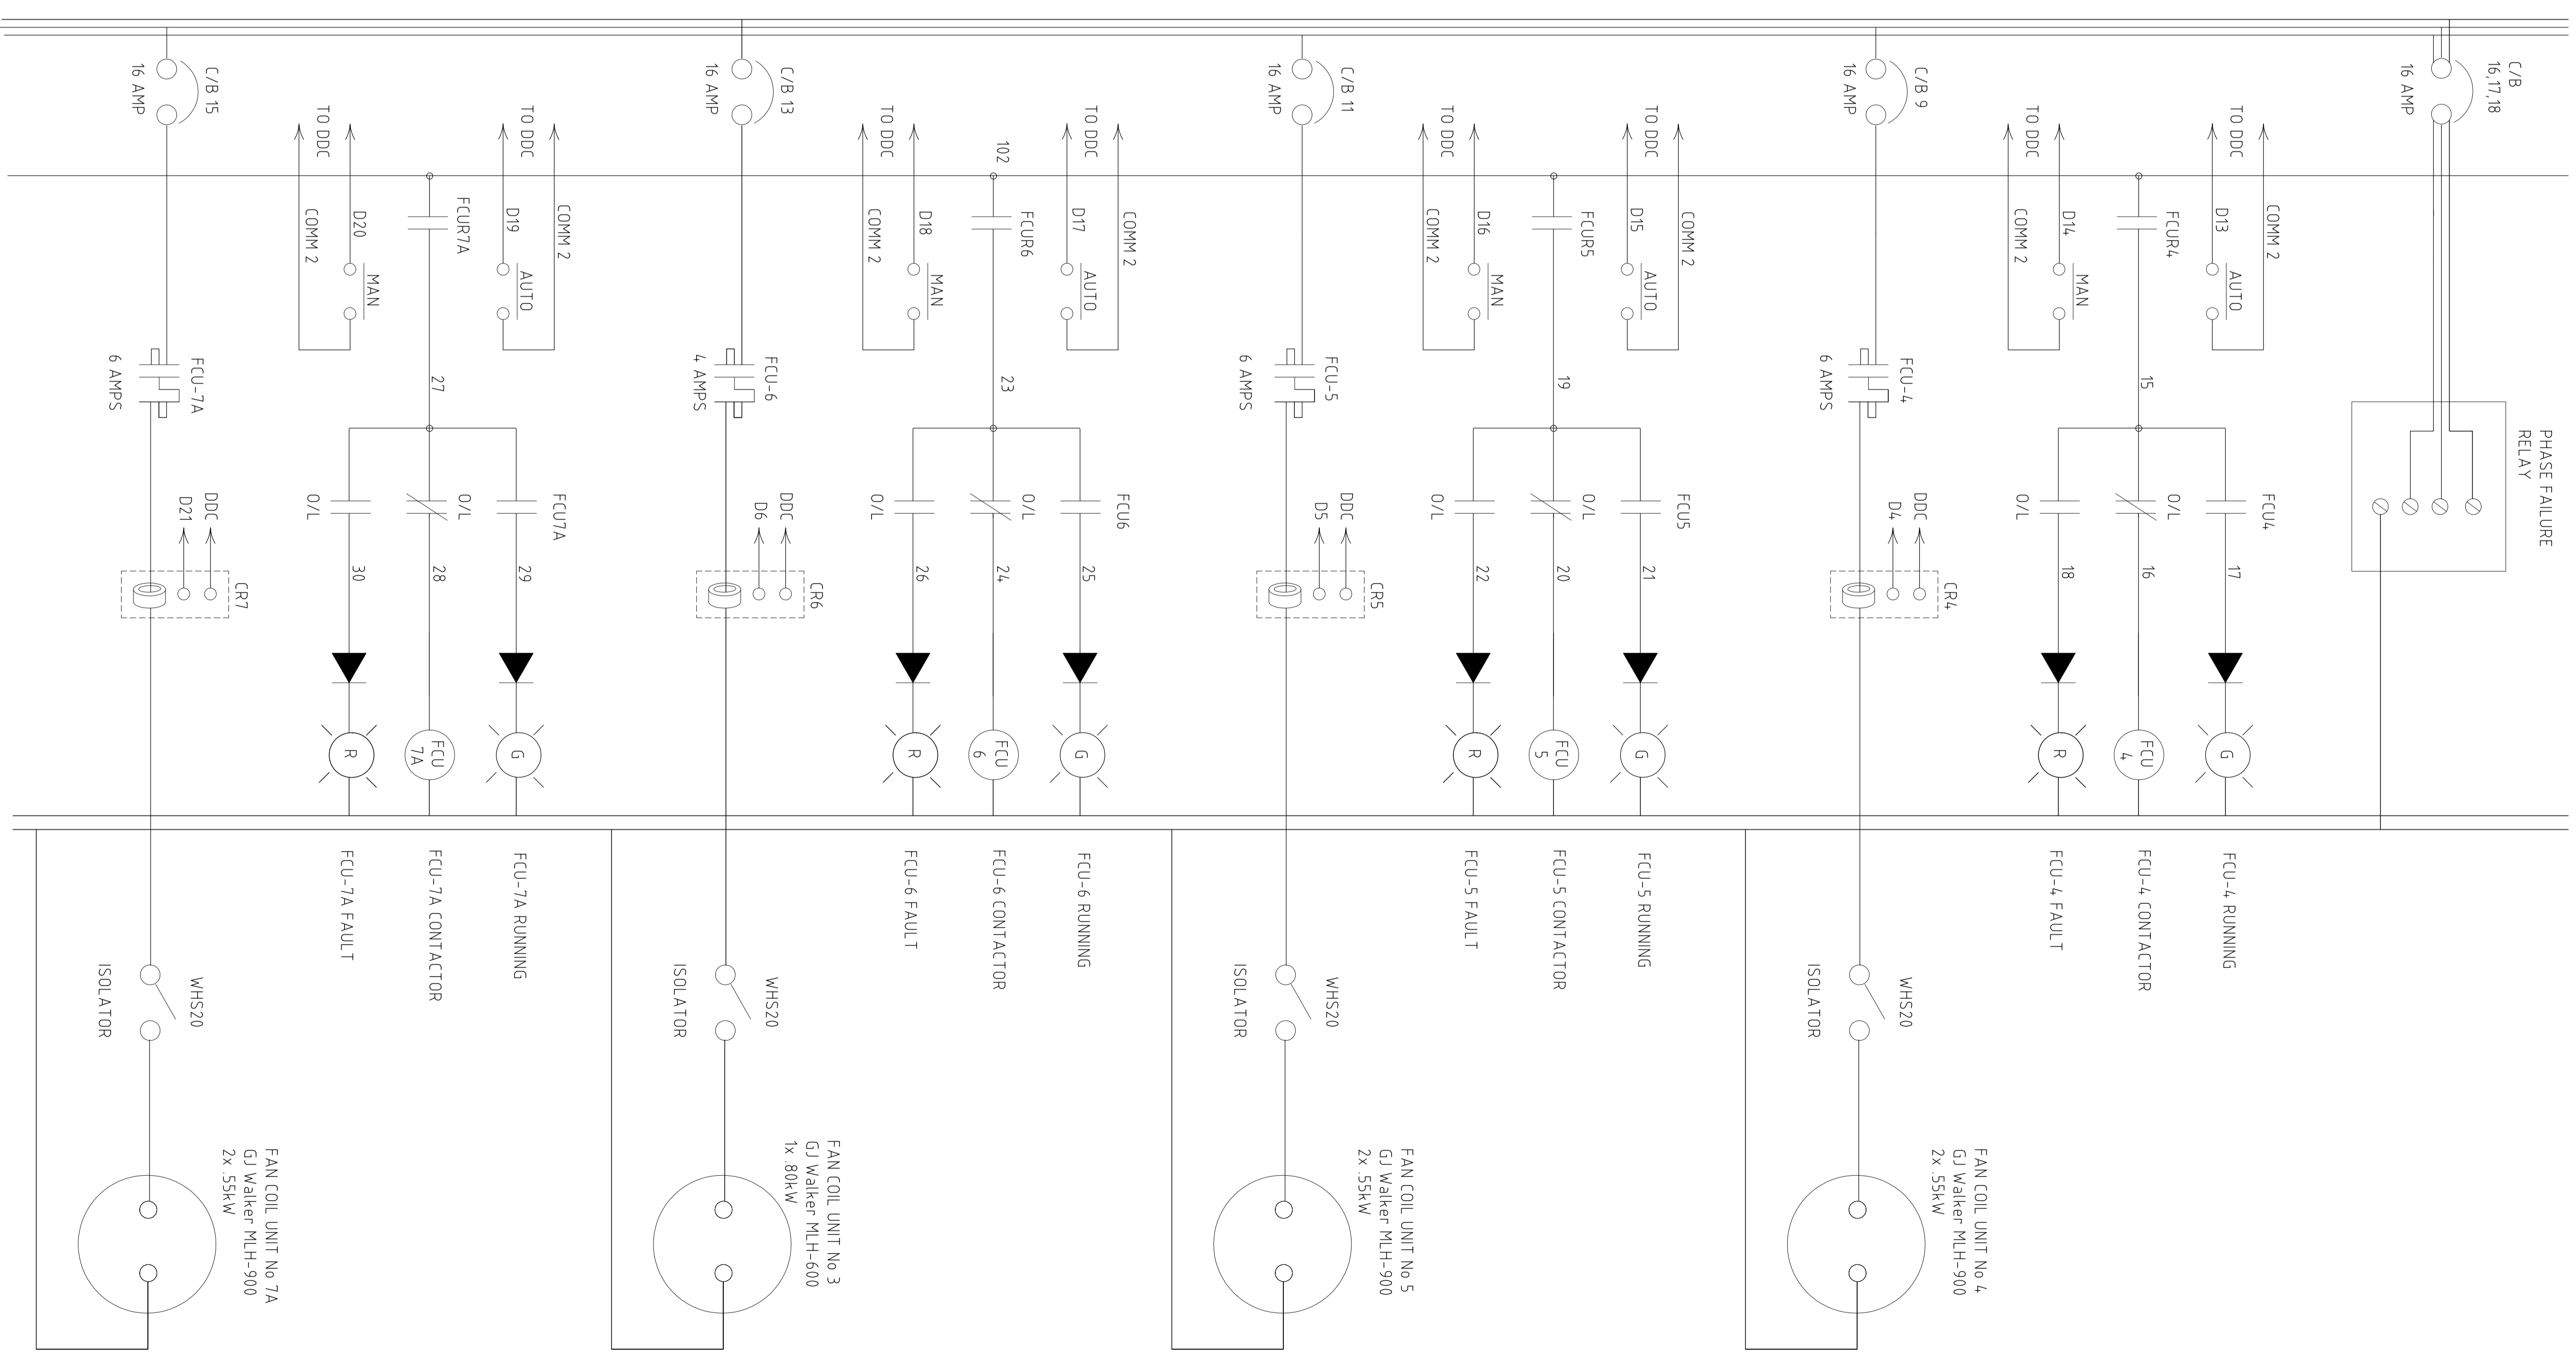

DRAWING NO. C-400 E1 REVISION 0
 CAD FILE NO. ECHUCA HEALTH/TERIARY/ELC/SCHEMATIC